


FIRST FLOOR PLAN

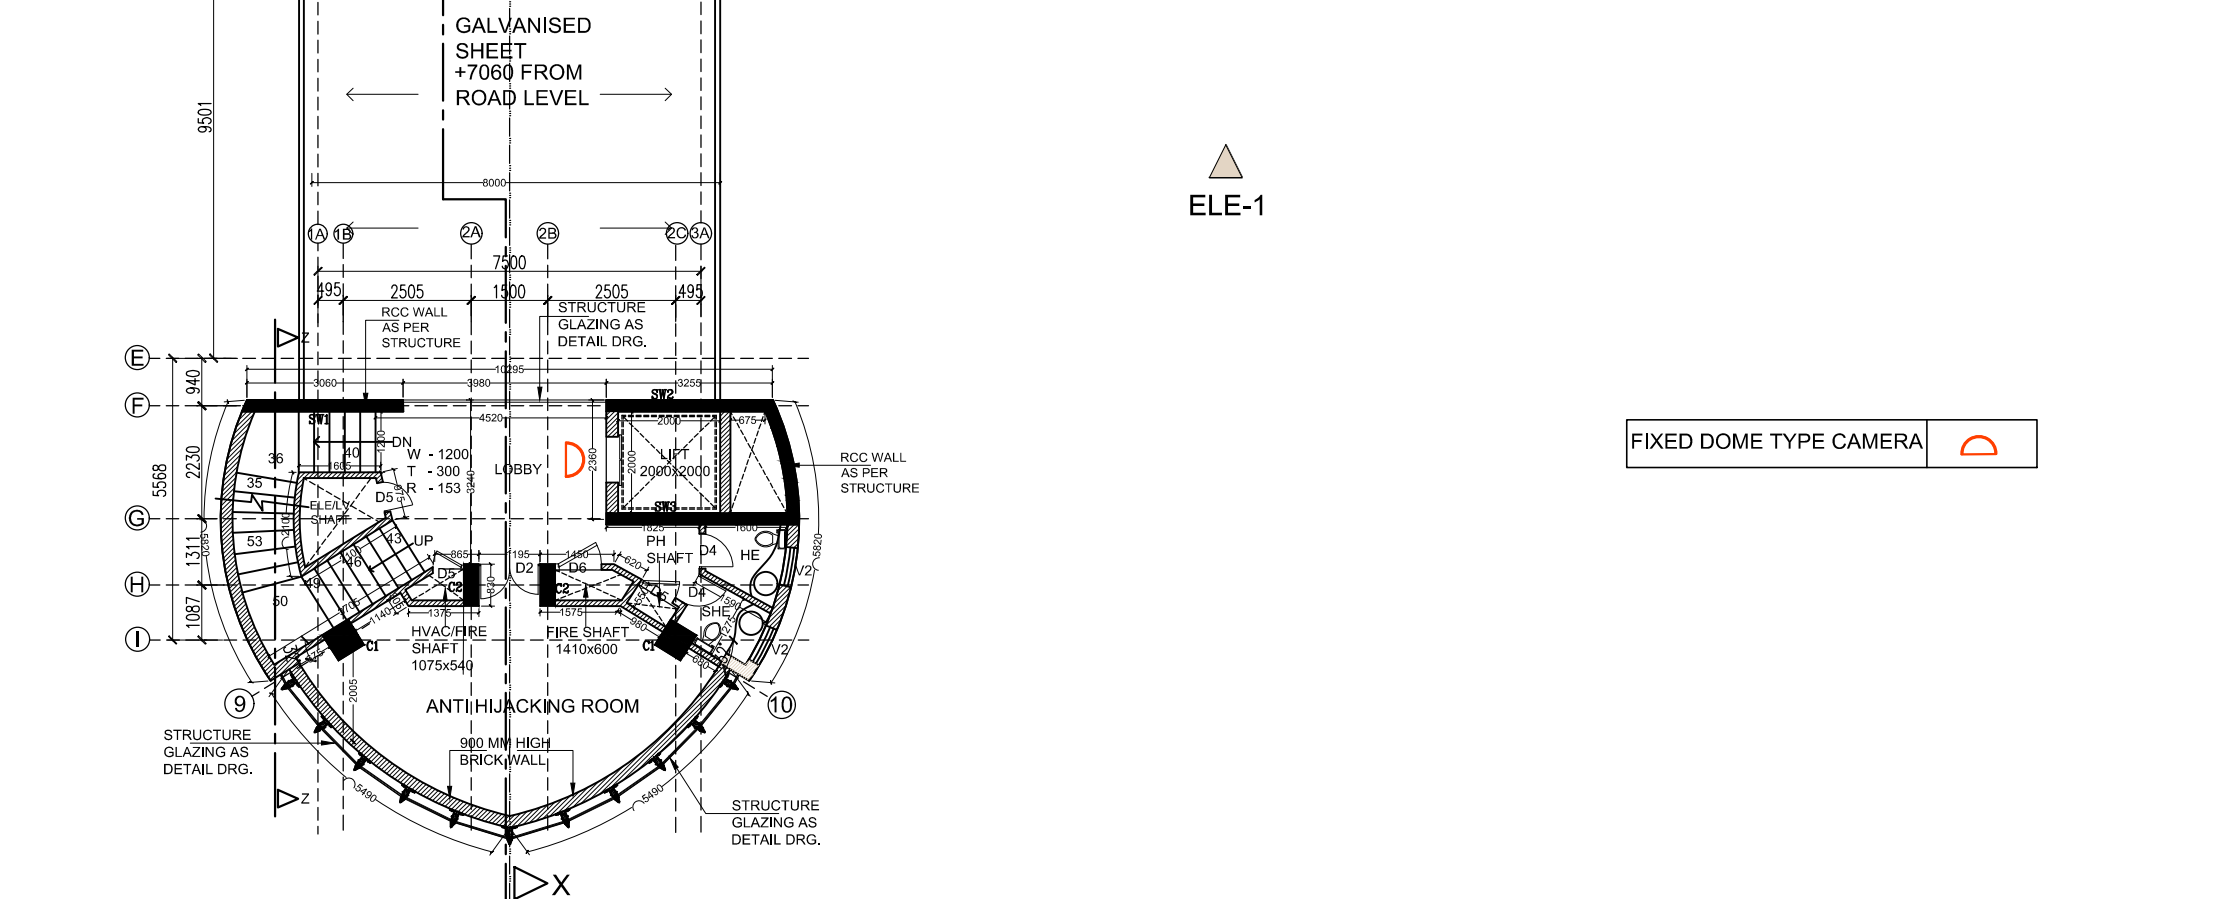

FIXED DOME TYPE CAMERA 

NOTES:-
 ALL DIMENSIONS ARE IN MILLIMETERS UNLESS NOTED OTHERWISE.
 WRITTEN DIMENSIONS ARE TO BE FOLLOWED. DRAWINGS ARE NOT TO BE SCALED.
 ANY DISCREPANCY IN THE DRAWING SHALL BE BROUGHT TO THE NOTICE OF THE ENGINEER.
 THIS DRAWING SHALL BE READ IN CONJUNCTION WITH OTHER RELEVANT DRAWINGS.

JOINERY SCHEDULE

Type	Width (in mtrs.)	Height (in mtrs.)	Sill Lvl.	Lintel Lvl.
DG1	3980	2520	±00	2520
D1	1500	2520	±00	2520
D2	1200	2520	±00	2520
D2A	1200	2100	±00	2100
D3	900	2100	±00	2100
D3A	900	2520	±00	2520
D3B	900	2520	±00	2520
D4	750	2100	±00	2100
D5	750	1870	+230	2100
D6	900	2100	+100	2200
W1	1500	1520	+1000	2520
V1	1500	770	+1750	2520
V2	750	770	+1750	2520
V3	600	770	+1750	2520

GFC:

COMPLETION STAGE CONSTRUCTION STAGE

TENDER STAGE CONCEPTUAL STAGE

SUFFIX	DATE	INITIALS	DETAILS

REVISIONS

PROJECT PROPONENT
 BHOGAPURAM INTERNATIONAL AIRPORT CORPORATION LIMITED (BIACL) GOVT. OF A.P.

CONSULTANT

 AIRPORTS DIVISION (ISO - 9001 CERTIFIED)

JOB TITLE
 DEVELOPMENT OF GREEN FIELD AIRPORT AT ORVAKALLU (KURNOOL), A.P., FOR DAY VFR OPERATIONS OF ATR 72 AIRCRAFT

 Renu Khanna & Associates
 architect, engineers, interiors & landscape planner
 #138, 98C-10, Panchkula, Haryana
 India-134109
 Ph. +91-172-2563379, Fax. +91-172-2584538
 email: renukhanna.architect@yahoo.com
 http://www.architectsrenukhanna.com/

DRAWING TITLE
FIRST FLOOR PLAN (ATC)

Job. No.	10-05-2017	Revision	WD/ATC/AR-03
Scale	1:75	Date	10-05-2017

DRAWN: _____ DEALT: _____ CHECKED BY: _____ P.CORD. _____ APPROVED BY: _____

COPYRIGHT
 THIS DRAWING IS THE PROPERTY OF RITES LTD. IT SHALL NOT BE REPRODUCED, COPIED, USED IN ANY MANNER OR HANDED OVER TO ANY OTHER PERSON OR PARTY, WITHOUT THE PRIOR PERMISSION OF RITES LTD.