

PLAN

NOTES:-
 ALL DIMENSIONS ARE IN MILLIMETERS UNLESS NOTED OTHERWISE.
 WRITTEN DIMENSIONS ARE TO BE FOLLOWED. DRAWINGS ARE NOT TO BE SCALED.
 ANY DISCREPANCY IN THE DRAWING SHALL BE BROUGHT TO THE NOTICE OF THE ENGINEER.
 THIS DRAWING SHALL BE READ IN CONJUNCTION WITH OTHER RELEVANT DRAWINGS.

GFC			
<input type="checkbox"/>	COMPLETION STAGE	<input checked="" type="checkbox"/>	CONSTRUCTION STAGE
<input type="checkbox"/>	TENDER STAGE	<input type="checkbox"/>	CONCEPTUAL STAGE

SUFFIX	DATE	INITIALS	DETAILS

REVISIONS
 PROJECT PROPONENT
 BHOGAPURAM INTERNATIONAL AIRPORT CORPORATION LIMITED (BIACL) GOVT. OF A.P.


CONSULTANT

 AIRPORTS DIVISION
 (ISO - 9001 CERTIFIED)

JOB TITLE
 DEVELOPMENT OF GREEN FIELD AIRPORT AT ORVAKALLU (KURNOOL), A.P., FOR DAY VFR OPERATIONS OF ATR 72 AIRCRAFT

ARCHITECT : Renu Khanna & Associates
 architect, engineers, interiors & landscape planner
 #138, sec-10, Panchkula, Haryana
 India-134109
 Ph. +91-172-2563379 Fax. +91-172-2584538
 email: renukhanna.architect@yahoo.com
<http://www.architectsrenukhanna.com/>



DRAWING TITLE
 SUB STATION
 GROUND FLOOR PLAN

Job. No.	WD/ESS/ELEC-01	
Scale	Revision Suffix	
NTS	01-06-2018	

DRAWN	DEALT	CHECKED BY	P.CORD.	APPROVED BY	R2
-------	-------	------------	---------	-------------	----

COPYRIGHT
 THIS DRAWING IS THE PROPERTY OF RITES LTD. IT SHALL NOT BE REPRODUCED, COPIED, USED IN ANY MANNER OR HANDED OVER TO ANY OTHER PERSON OR PARTY, WITHOUT THE PRIOR PERMISSION OF RITES LTD.

NOTES:-
 ALL DIMENSIONS ARE IN MILLIMETERS UNLESS NOTED OTHERWISE.
 WRITTEN DIMENSIONS ARE TO BE FOLLOWED. DRAWINGS ARE NOT TO BE SCALED.
 ANY DISCREPANCY IN THE DRAWING SHALL BE BROUGHT TO THE NOTICE OF THE ENGINEER.
 THIS DRAWING SHALL BE READ IN CONJUNCTION WITH OTHER RELEVANT DRAWINGS.

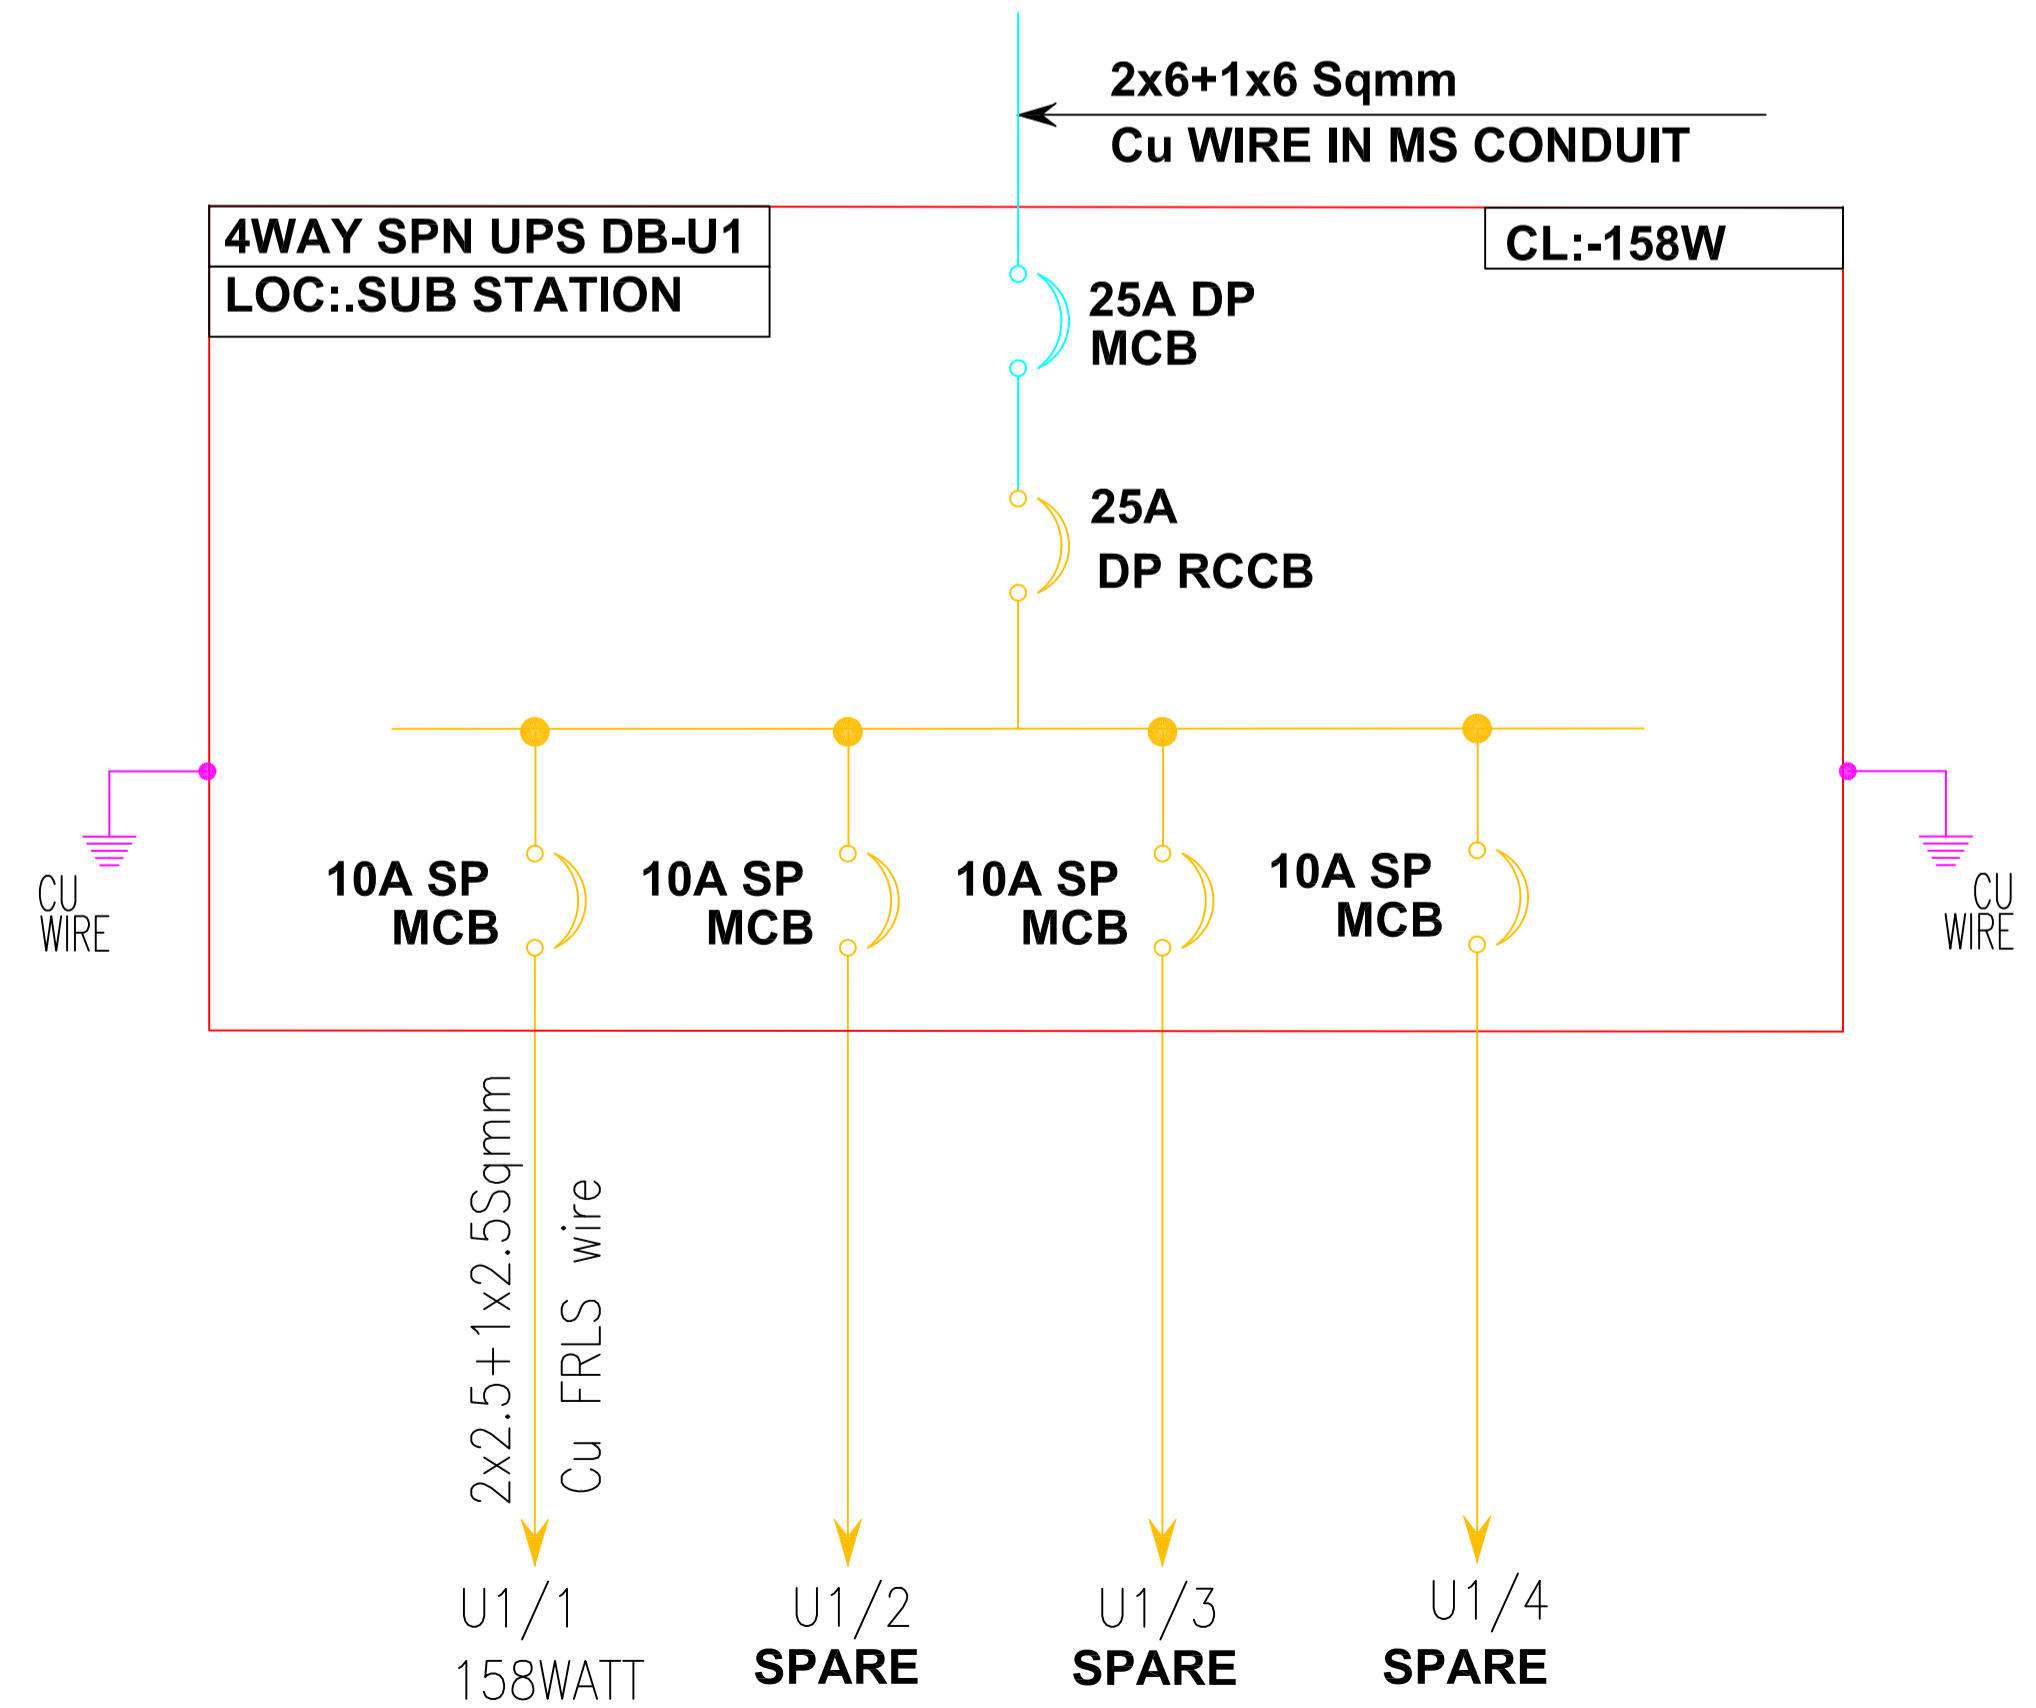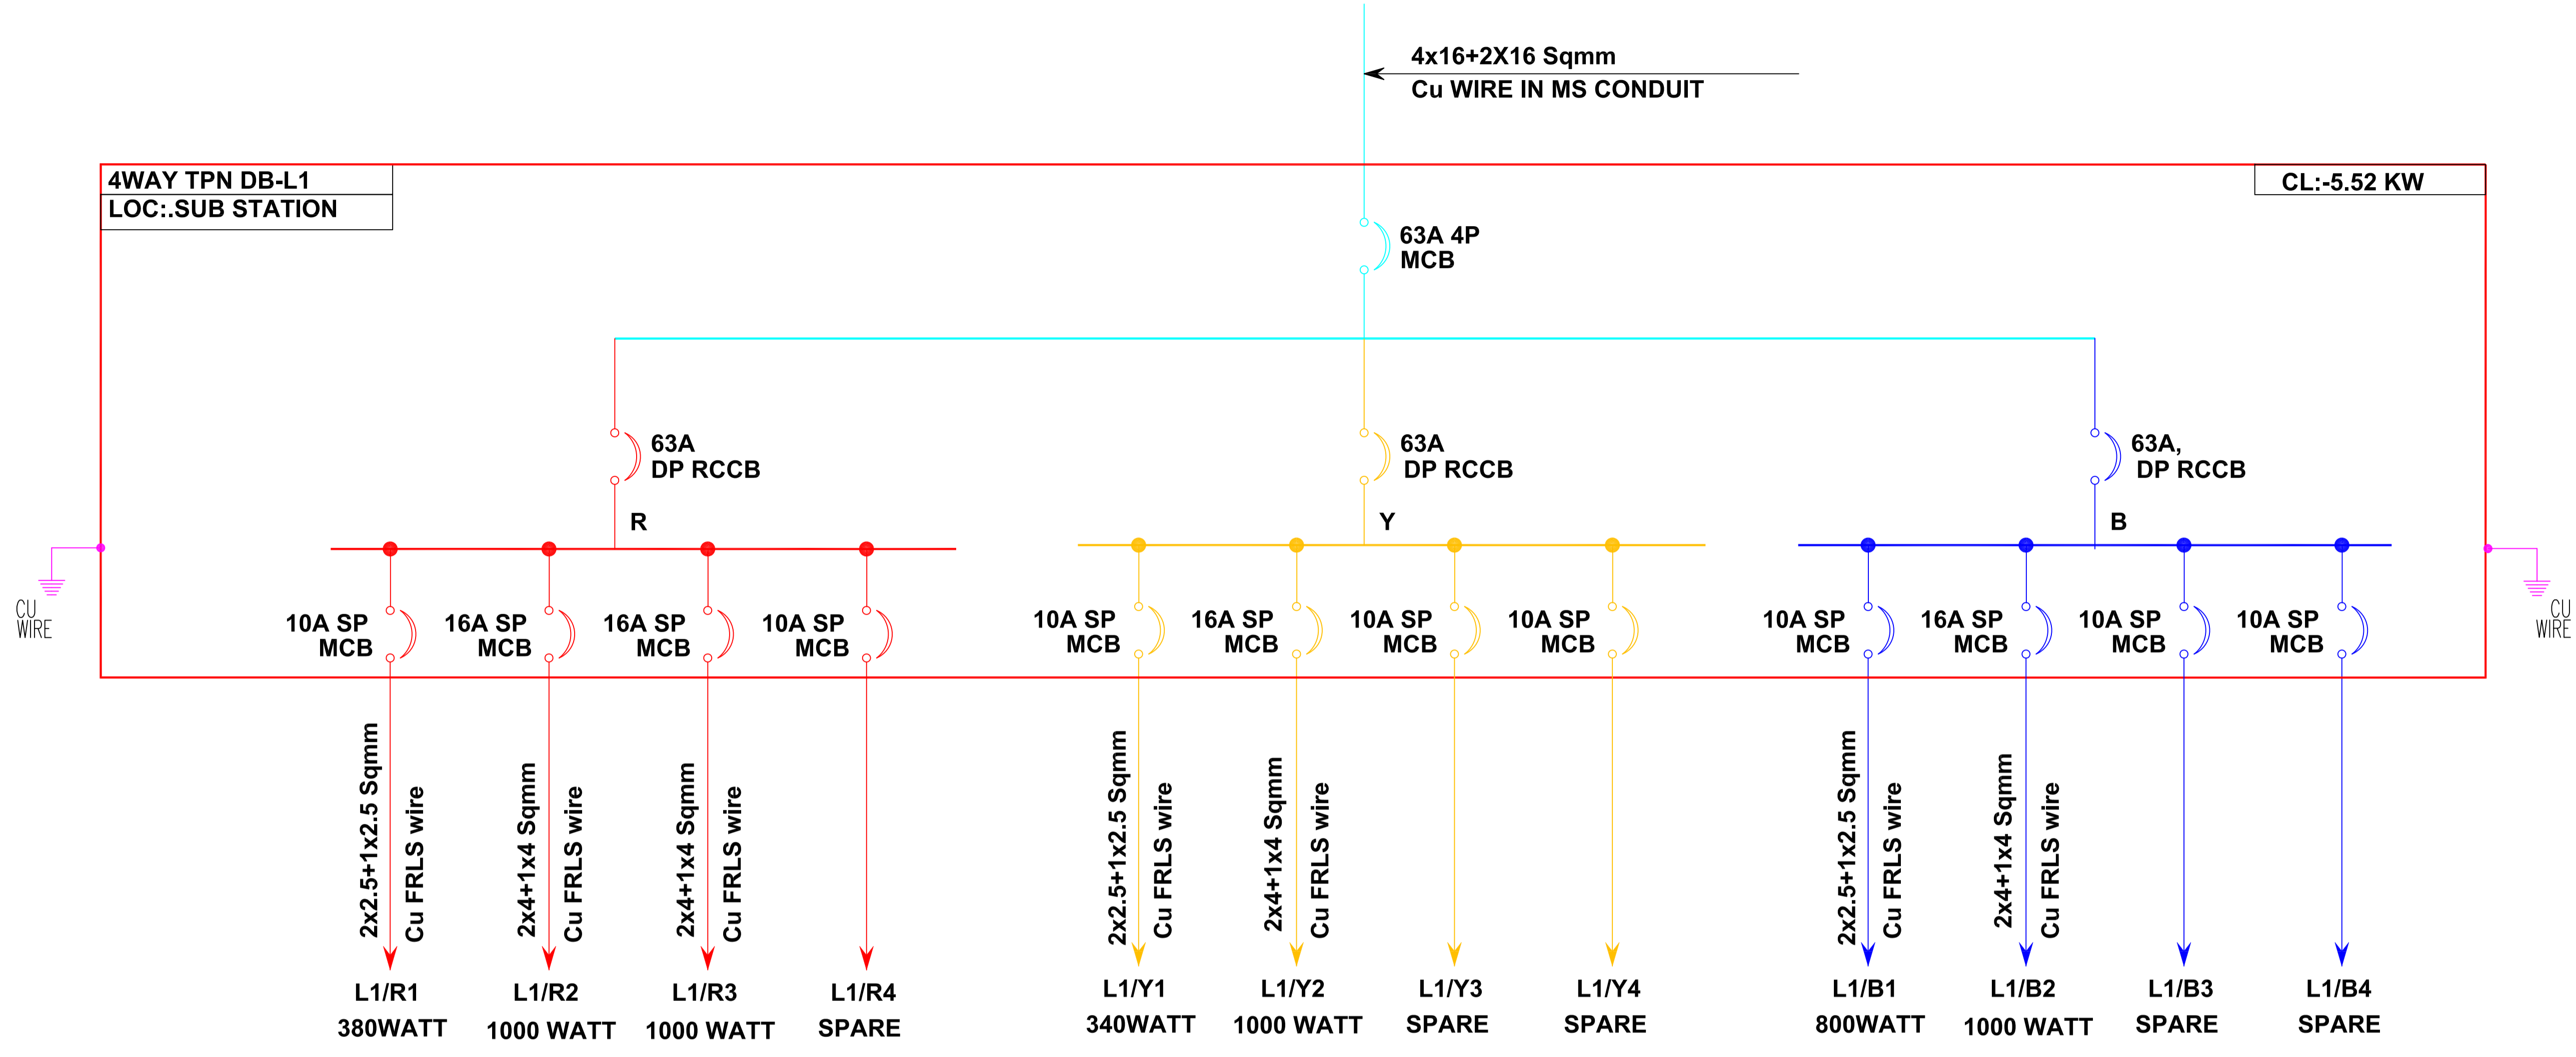

GFC

COMPLETION STAGE CONSTRUCTION STAGE

TENDER STAGE CONCEPTUAL STAGE

SUFFIX	DATE	INITIALS	DETAILS

REVISIONS

PROJECT PROPONENT
 BHOGAPURAM INTERNATIONAL AIRPORT CORPORATION LIMITED (BIACL) GOVT. OF A.P.

CONSULTANT



THE INFRASTRUCTURE PEOPLE
 AIRPORTS DIVISION
 (ISO - 9001 CERTIFIED)

JOB TITLE
 DEVELOPMENT OF GREEN FIELD AIRPORT AT ORVAKALLU (KURNOOL), A.P., FOR DAY VFR OPERATIONS OF ATR 72 AIRCRAFT

ARCHITECT : Renu Khanna & Associates
 architect, engineers, interiors & landscape planner
 #138, sec-10, Panchkula, Haryana
 India-134109
 Ph. - +91-172-2563379 Fax. - +91-172-2584538
 email: renukhanna.architect@yahoo.com
 http://www.architectsrenukhanna.com/

DRAWING TITLE
 SUB STATION DB DETAIL

Job. No.	Drg. No.	WD/ESS/ELEC-02
Scale	Date	Revision Suffix
NTS	01-06-2018	
DRAWN	DEALT	CHECKED BY
		P.CORD, APPROVED BY
		R2

COPYRIGHT
 THIS DRAWING IS THE PROPERTY OF RITES LTD. IT SHALL NOT BE REPRODUCED, COPIED, USED IN ANY MANNER OR HANDED OVER TO ANY OTHER PERSON OR PARTY, WITHOUT THE PRIOR PERMISSION OF RITES LTD.