



NOTES:-


ALL DIMENSIONS ARE IN MILLIMETERS UNLESS NOTED OTHERWISE.
 WRITTEN DIMENSIONS ARE TO BE FOLLOWED. DRAWINGS ARE NOT
 TO BE SCALED.
 ANY DISCREPANCY IN THE DRAWING SHALL BE BROUGHT TO THE
 NOTICE OF THE ENGINEER.
 THIS DRAWING SHALL BE READ IN CONJUNCTION WITH OTHER
 RELEVANT DRAWINGS.

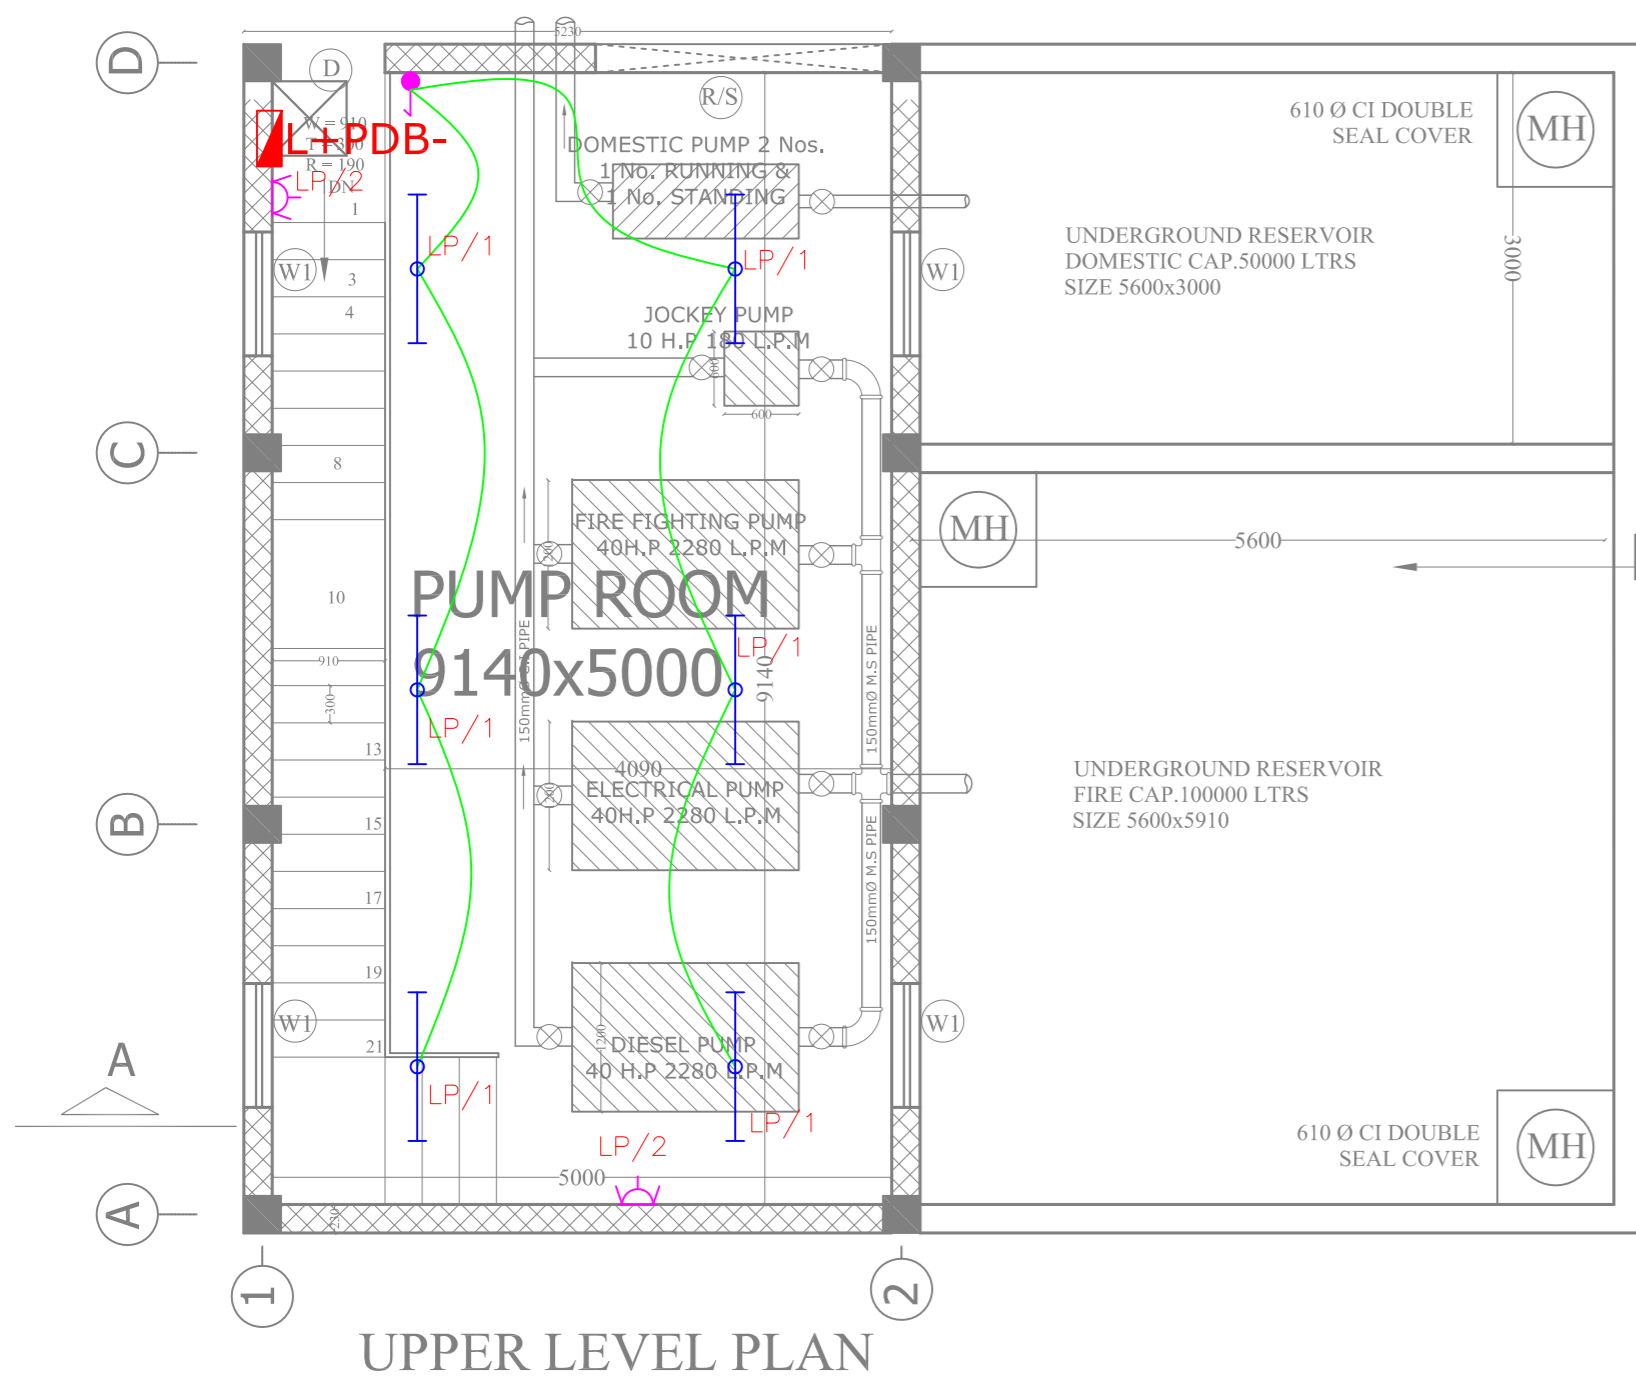

UPPER LEVEL PLAN

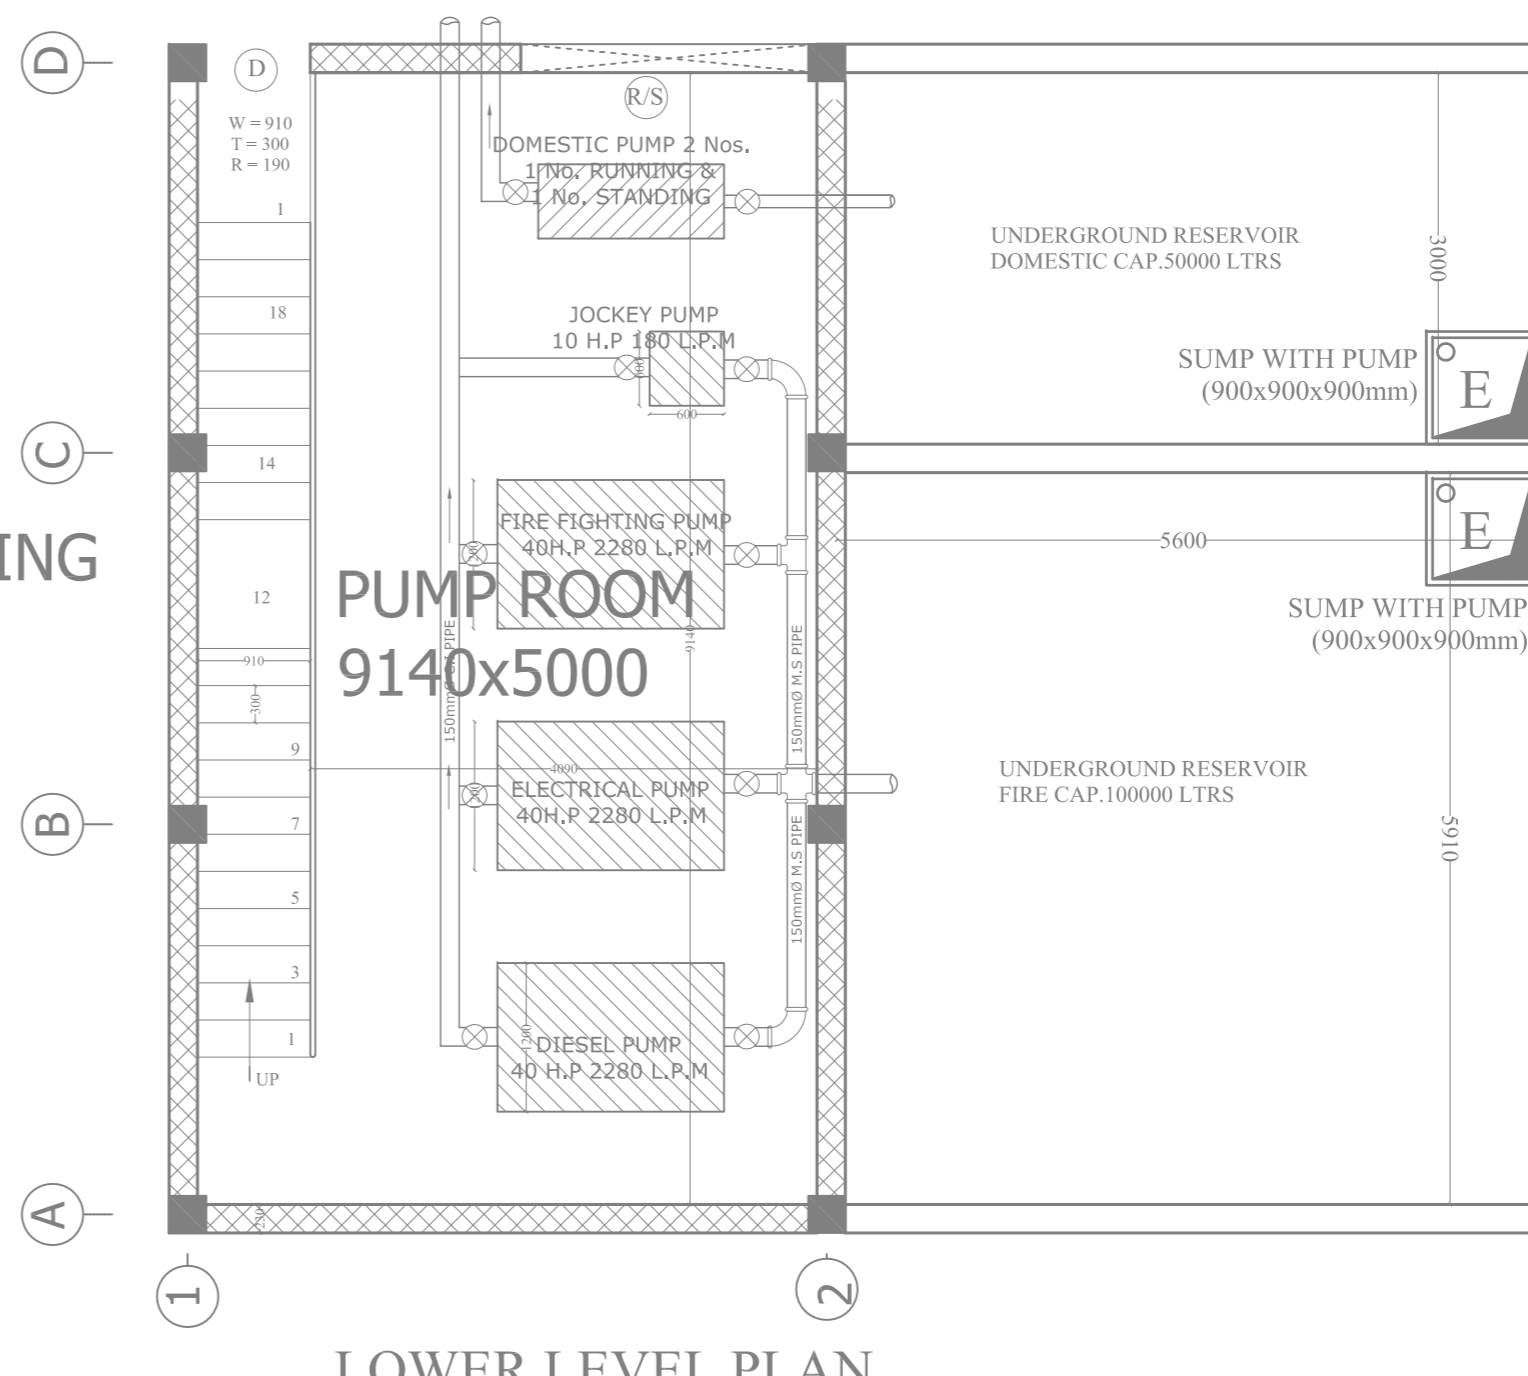

LOWER LEVEL PLAN

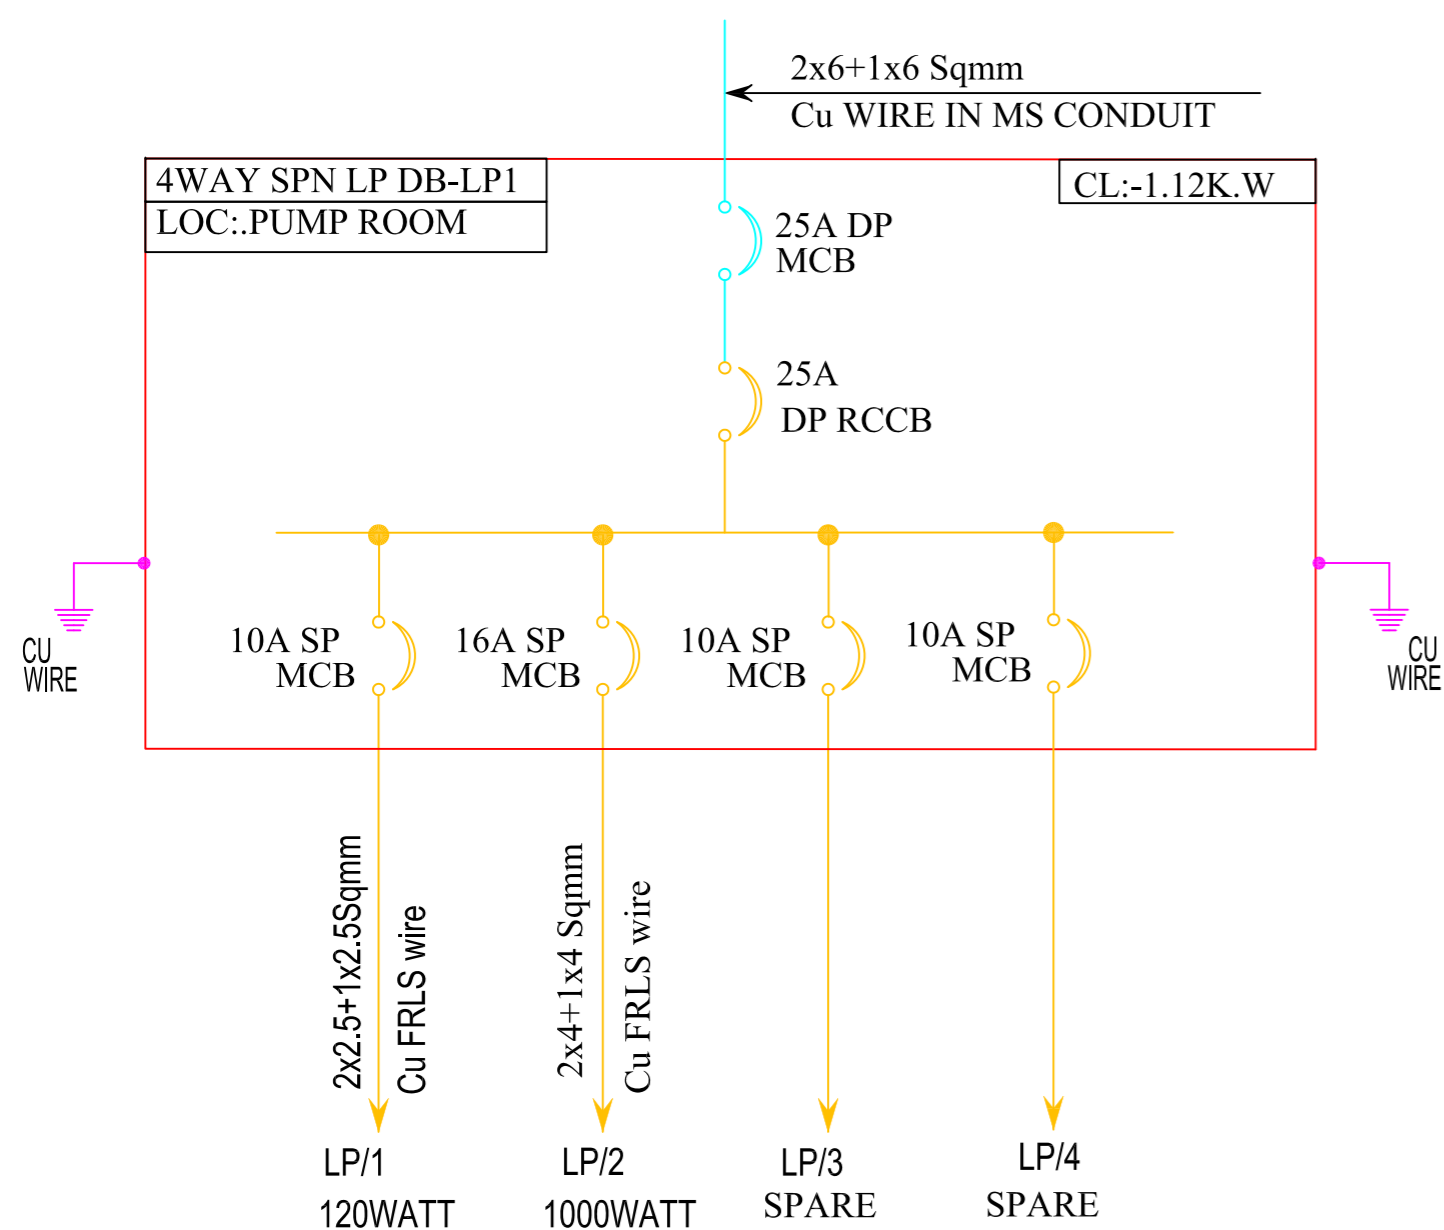

LEGEND:-

SYMBOL	DESCRIPTION
⬇	NORMAL LIGHT SWITCH
⬇	EM. LIGHT SWITCH
⬇	FAN REGULATOR
⊕	1X18W LED LIGHT
⊕	1X11W LED CEILING LIGHT
⊕	1X20W LED WALL MOUNTED LIGHT
⊕	1X20W LED CEILING MOUNTED LIGHT
⊕	1X40W LED CEILING MOUNTED LIGHT
⊕	1X18W LED WALL BRACKET LIGHT
⊕	EXHAUST FAN
⊕	6A SOCKET OUTLET FOR EXHAUST FAN
⊕	CEILING FAN(1200MM)
⊕	DATA OUTLET
⊕	WALL FAN
⊕	TELEPHONE OUTLET
⊕	TV OUTLET
⊕	6A SWITCH SOCKET OUTLET
⊕	2X6A SWITCH SOCKET OUTLET FOR UPS
⊕	16A SWITCH SOCKET OUTLET
⊕	16A SWITCH SOCKET OUTLET FOR AC
⊕	DISTRIBUTION BOARD

GFC

<input type="checkbox"/>	COMPLETION STAGE	<input type="checkbox"/>	CONSTRUCTION STAGE
<input checked="" type="checkbox"/>	TENDER STAGE	<input type="checkbox"/>	CONCEPTUAL STAGE

SUFFIX	DATE	INITIALS	DETAILS
R-1	12-1-2017		

REVISIONS

PROJECT PROPONENT
 BHOGAPURAM INTERNATIONAL AIRPORT CORPORATION LIMITED
 (BIACL) GOVT. OF A.P.

CONSULTANT

 THE INFRASTRUCTURE PEOPLE
 AIRPORTS DIVISION
 (ISO - 9001 CERTIFIED)

JOB TITLE
 DEVELOPMENT OF GREEN FIELD AIRPORT AT
 ORVAKALLU (KURNOOL), A.P., FOR DAY VFR
 OPERATIONS OF ATR 72 AIRCRAFT

Renu Khanna & Associates
 architect, engineers, interiors & landscape planner
 #138, sec-10, Panchkula, Haryana
 India-134109
 Ph. - +91-172-2563379 Fax. - +91-172-2584538
 email: renukhanna.architect@yahoo.com
<http://www.architectsrenukhanna.com/>

DRAWING TITLE
 PUMP ROOM AND UGWT ELECTRICAL

Job. No.	Scale	Date	Revision	Suffix	Org. No.
	NTS	NOV.2016			WD/JGWT/EELC-01

DRAWN	DEALT	CHECKED BY	P.CORD.	APPROVED BY
-------	-------	------------	---------	-------------

THIS DRAWING IS THE PROPERTY OF RITES LTD. IT SHALL NOT BE REPRODUCED, COPIED,
 USED IN ANY MANNER OR HANDED OVER TO ANY OTHER PERSON OR PARTY, WITHOUT
 THE PRIOR PERMISSION OF RITES LTD.