



**NOTES:-**  
 ALL DIMENSIONS ARE IN MILLIMETERS UNLESS NOTED OTHERWISE.  
 WRITTEN DIMENSIONS ARE TO BE FOLLOWED. DRAWINGS ARE NOT TO BE SCALED.  
 ANY DISCREPANCY IN THE DRAWING SHALL BE BROUGHT TO THE NOTICE OF THE ENGINEER.  
 THIS DRAWING SHALL BE READ IN CONJUNCTION WITH OTHER RELEVANT DRAWINGS.

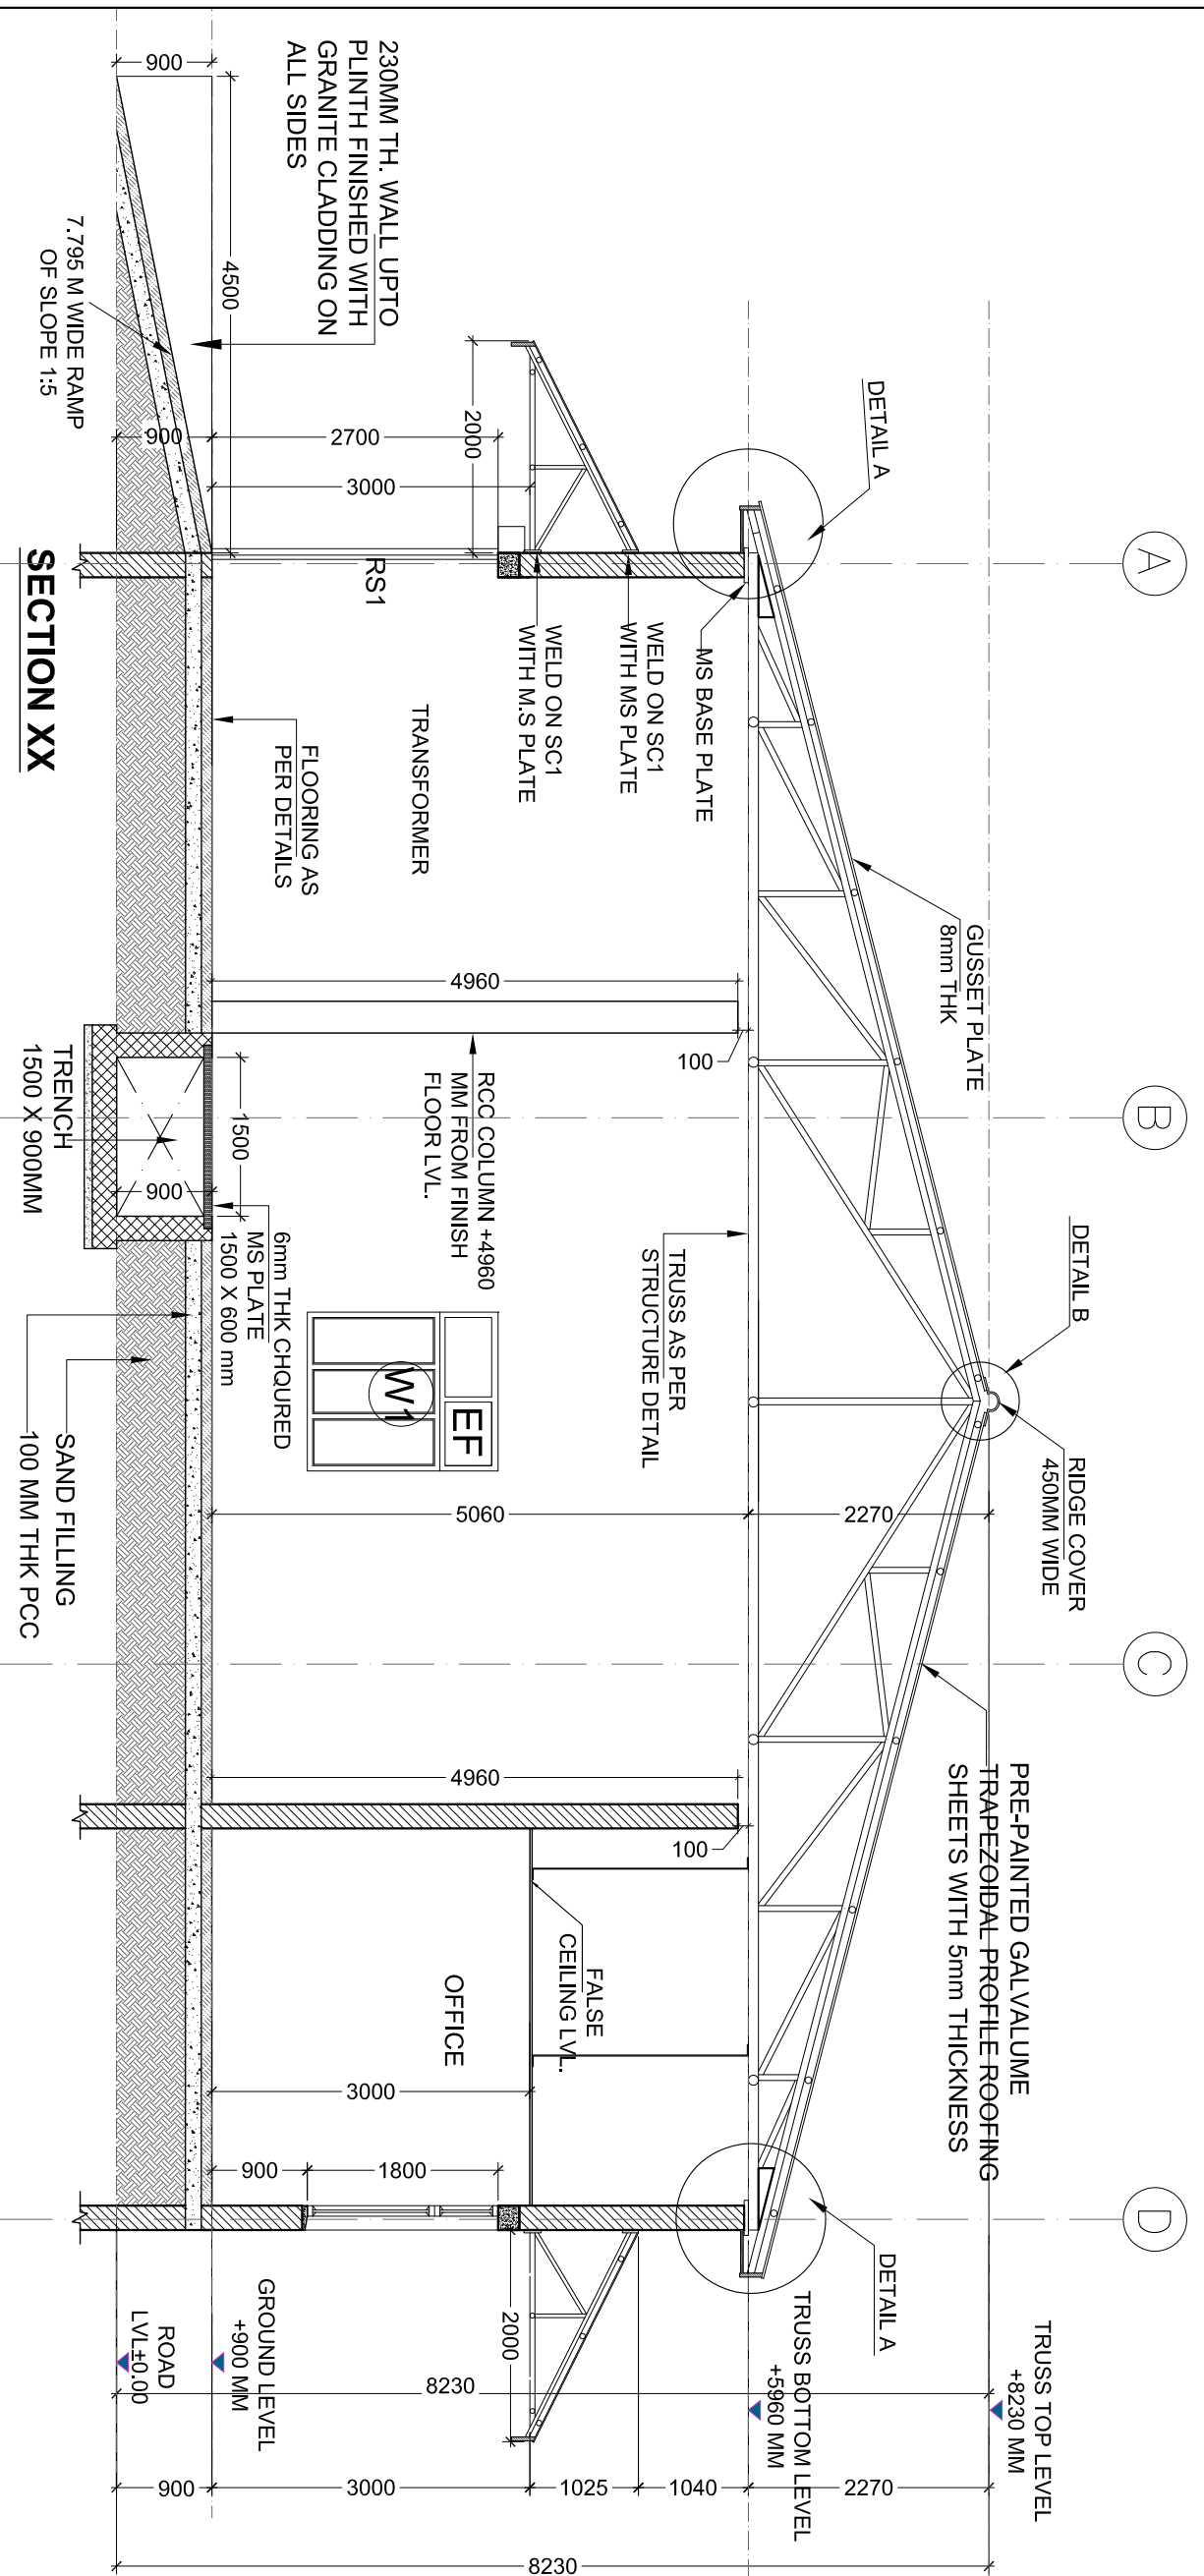

**SECTION XX**

**RIDGE DETAIL (B)**

**RAFTER DETAIL(A)**

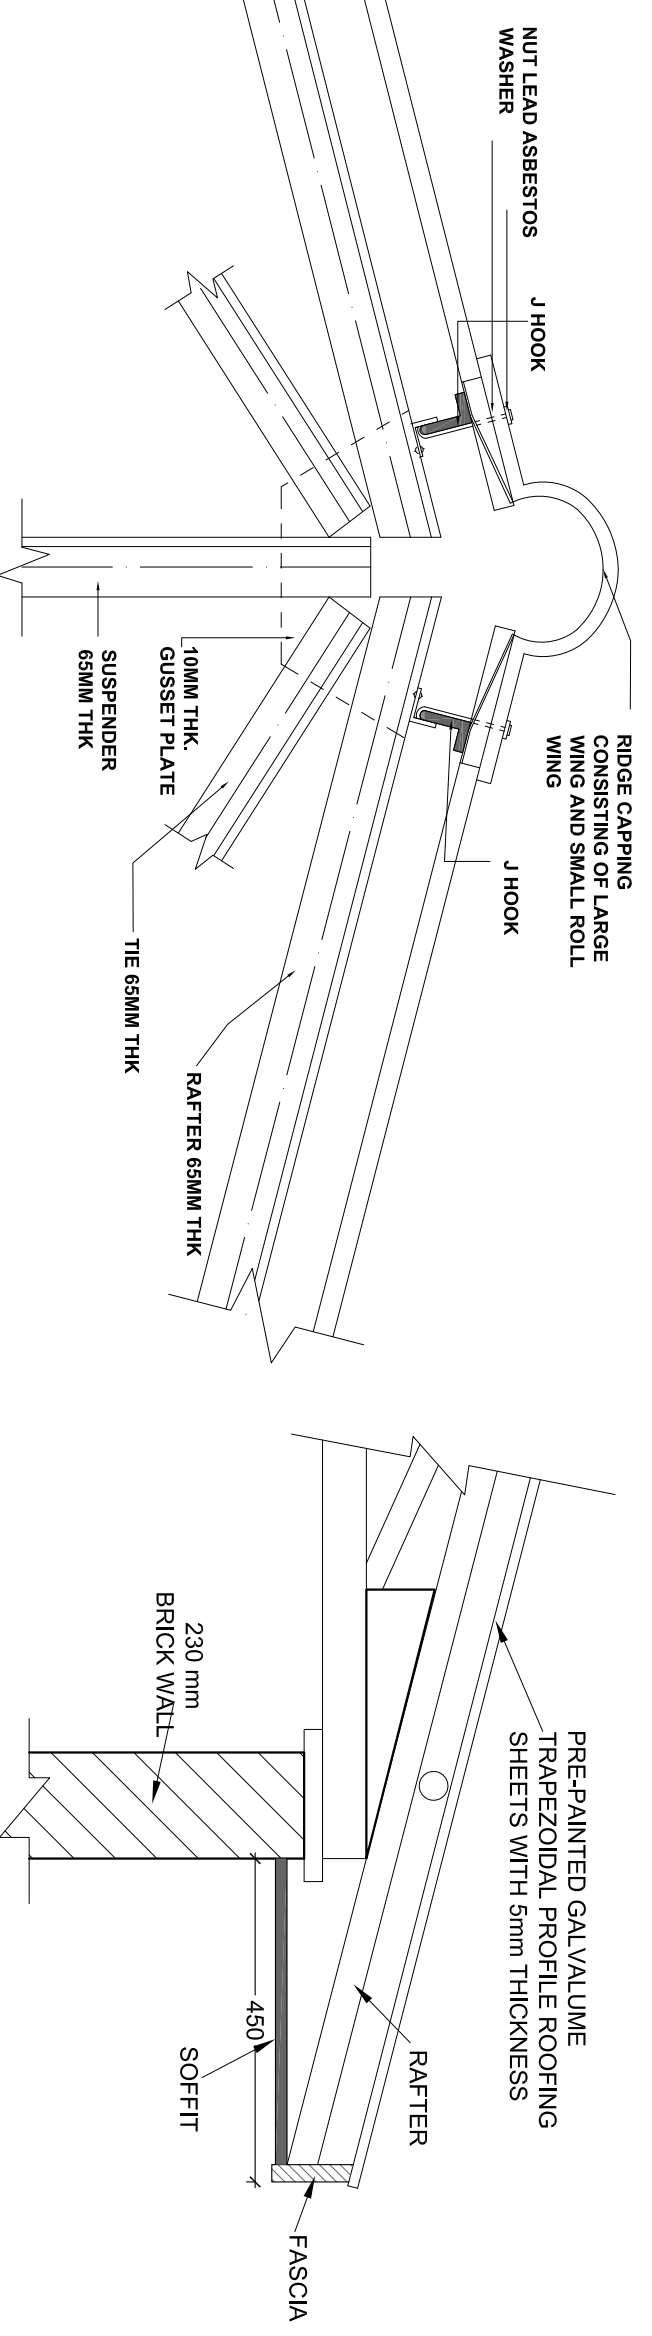

**GFC**

COMPLETION STAGE  CONSTRUCTION STAGE

TENDER STAGE  CONCEPTUAL STAGE

SUFFIX	DATE	INITIALS	DETAILS

**REVISIONS**

PROJECT PROPONENT  
 BHOGAPURAM INTERNATIONAL AIRPORT  
 CORPORATION LIMITED (BIACL) GOVT. OF A.P.

CONSULTANT  
**ORBITES**  
 THE INFRASTRUCTURE PEOPLE  
 AIRPORTS DIVISION  
 (ISO - 9001 CERTIFIED)

**ARCHITECT :** Renu Khanna & Associates  
 architect engineers interior & landscape planner  
 #138, sec-10, Parkside, Hyderabad  
 India-501109      Fax: +91-7265643828  
 email: rkhanna@renukhanna.com  
 http://www.architectrenukhanna.com/

**JOB TITLE**  
 DEVELOPMENT OF GREEN FIELD AIRPORT AT  
 ORVAKALLU (KURNOOL), A.P. FOR DAY VFR  
 OPERATIONS OF ATR 72 AIRCRAFT

**DRAWING TITLE**  
 SUB STATION  
 SECTION

Job. No.	Dwg. No.	WD/JSS/AR-06
Date	Revision	01-06-2018
Scale	Revision Suffix	
NTS		

DRAWN: DEALT      CHECKED BY: P.COBO. APPROVED BY: R2

COPYRIGHT

THIS DRAWING IS THE PROPERTY OF RITES LTD. IT SHALL NOT BE REPRODUCED, COPIED, USED IN ANY MANNER OR HANDED OVER TO ANY OTHER PERSON OR PARTY, WITHOUT THE PRIOR PERMISSION OF RITES LTD.