


OBSERVATIONS	
AERODROME REF. CODE	4 E
RUNWAY	3150 x 45
TAXIWAY	192.6 x 18
APRON	725 x 107.8
PASSENGER TERMINAL	8000 sq.mt

# NELLORE INTERNATIONAL AIRPORT MASTER PLAN

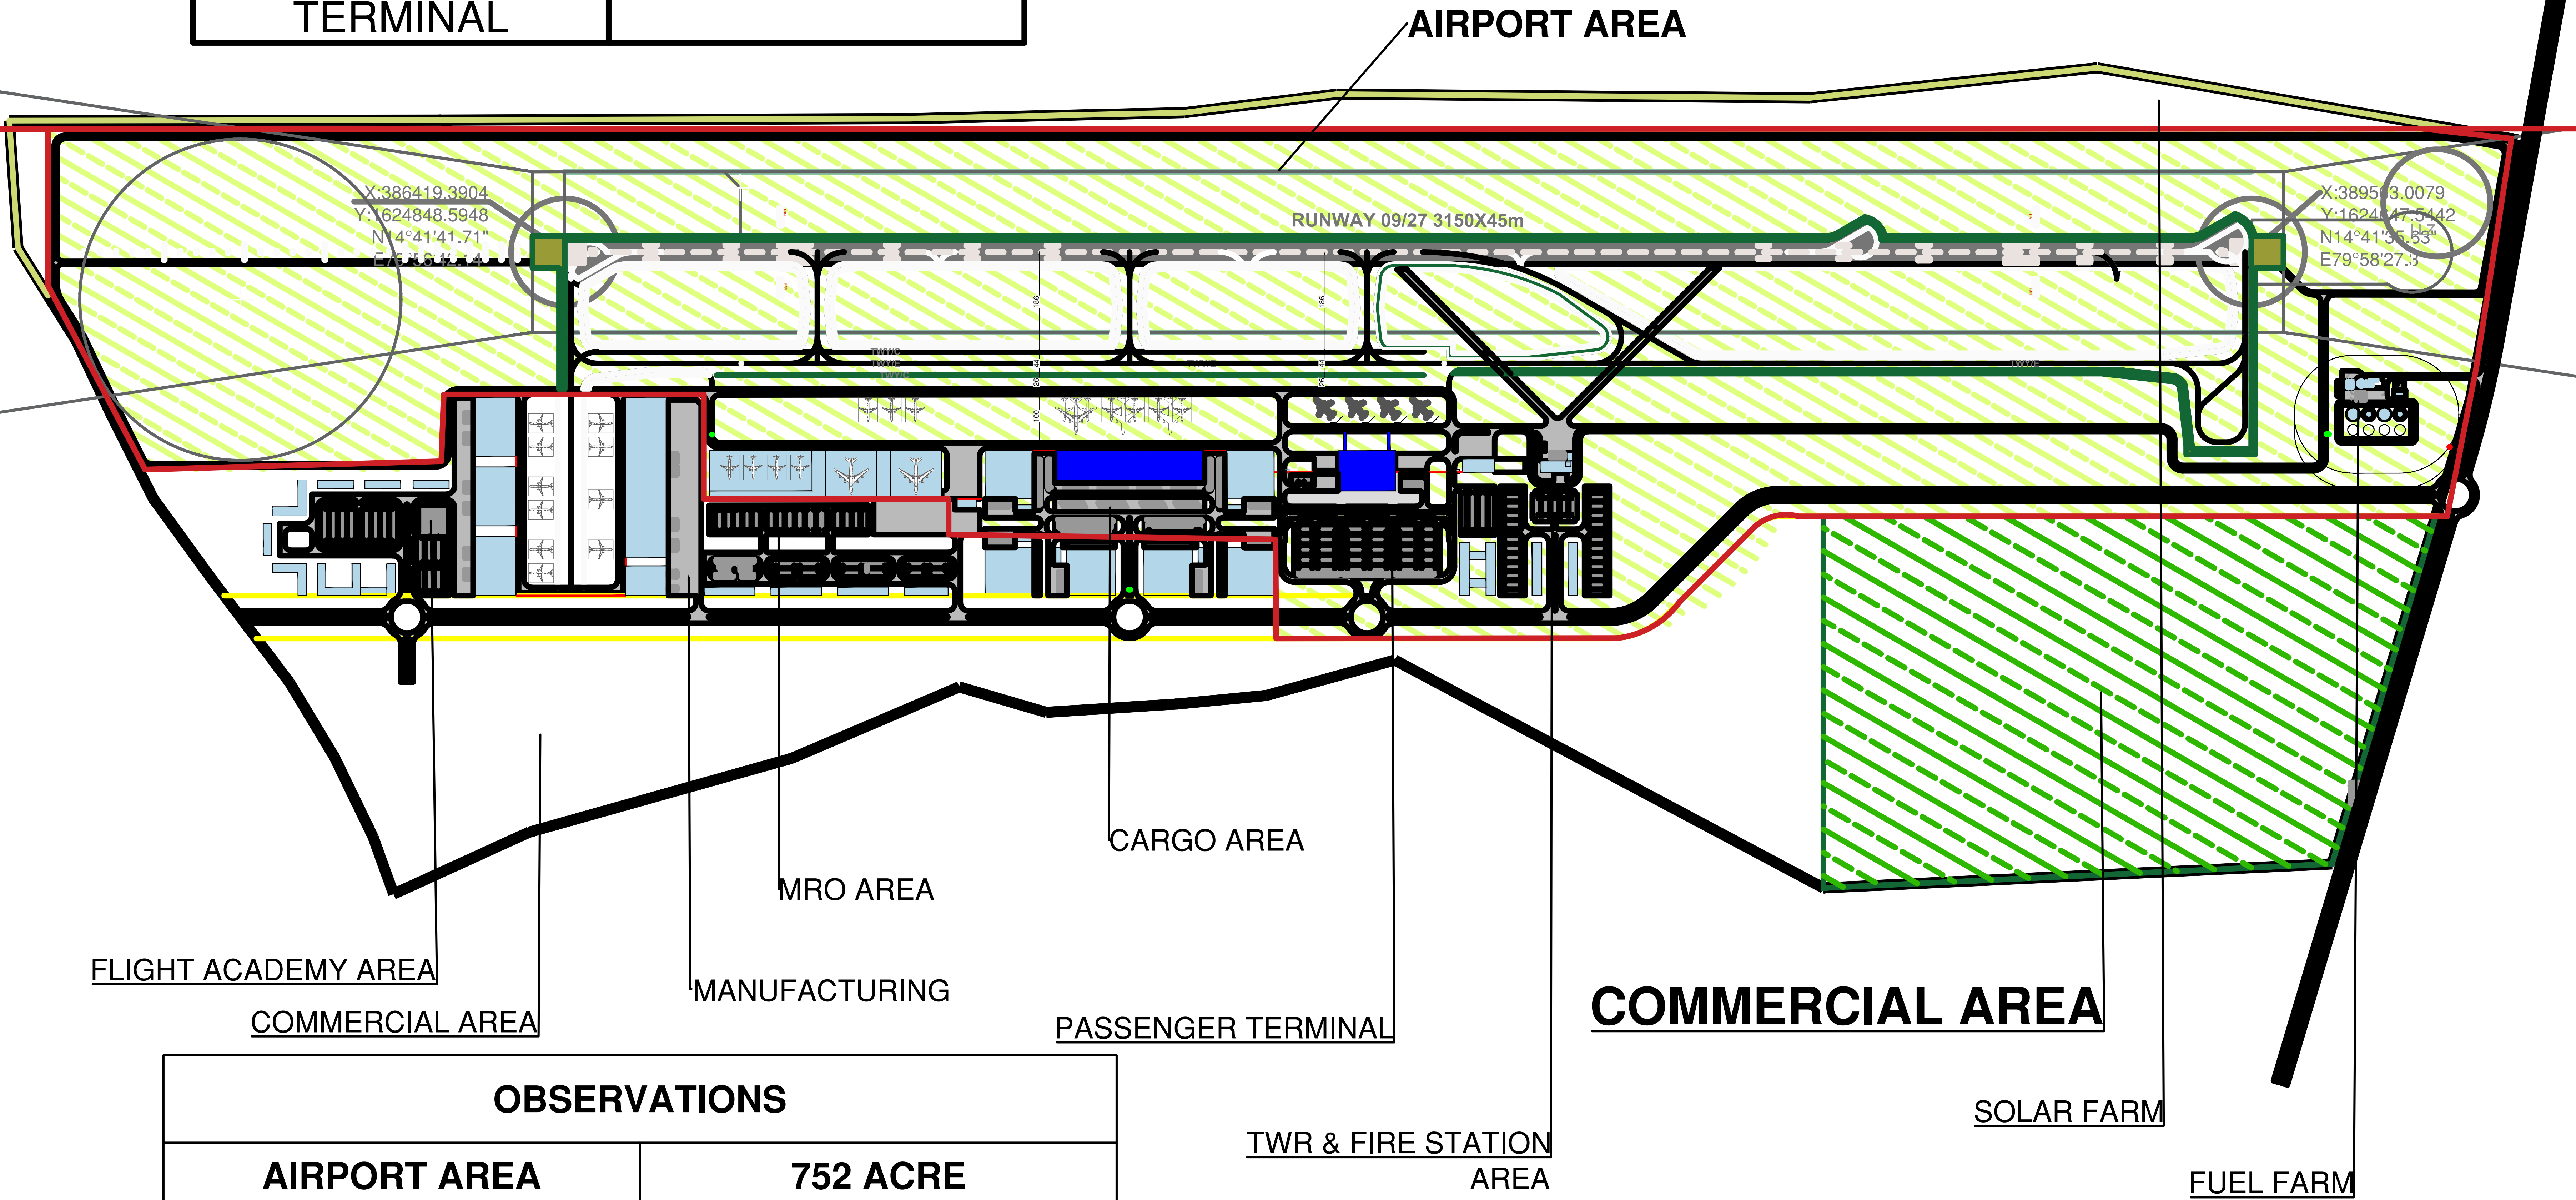

OBSERVATIONS	
AIRPORT AREA	752 ACRE
COMMERCIAL AREA	100 ACRE